


# TEMPORARY TRAFFIC CONTROL TYPICAL APPLICATION

**IMPORTANT:**  
THIS DRAWING SHALL BE USED IN  
COMBINATION WITH THE GENERAL  
NOTES AT THE BEGINNING OF  
STANDARDS MD 104.00.

## KEY:

- ■ CHANNELIZING DEVICES
- SIGN SUPPORT  
■ FACE OF SIGN
- ↑ DIRECTION OF TRAFFIC
- WORK SITE

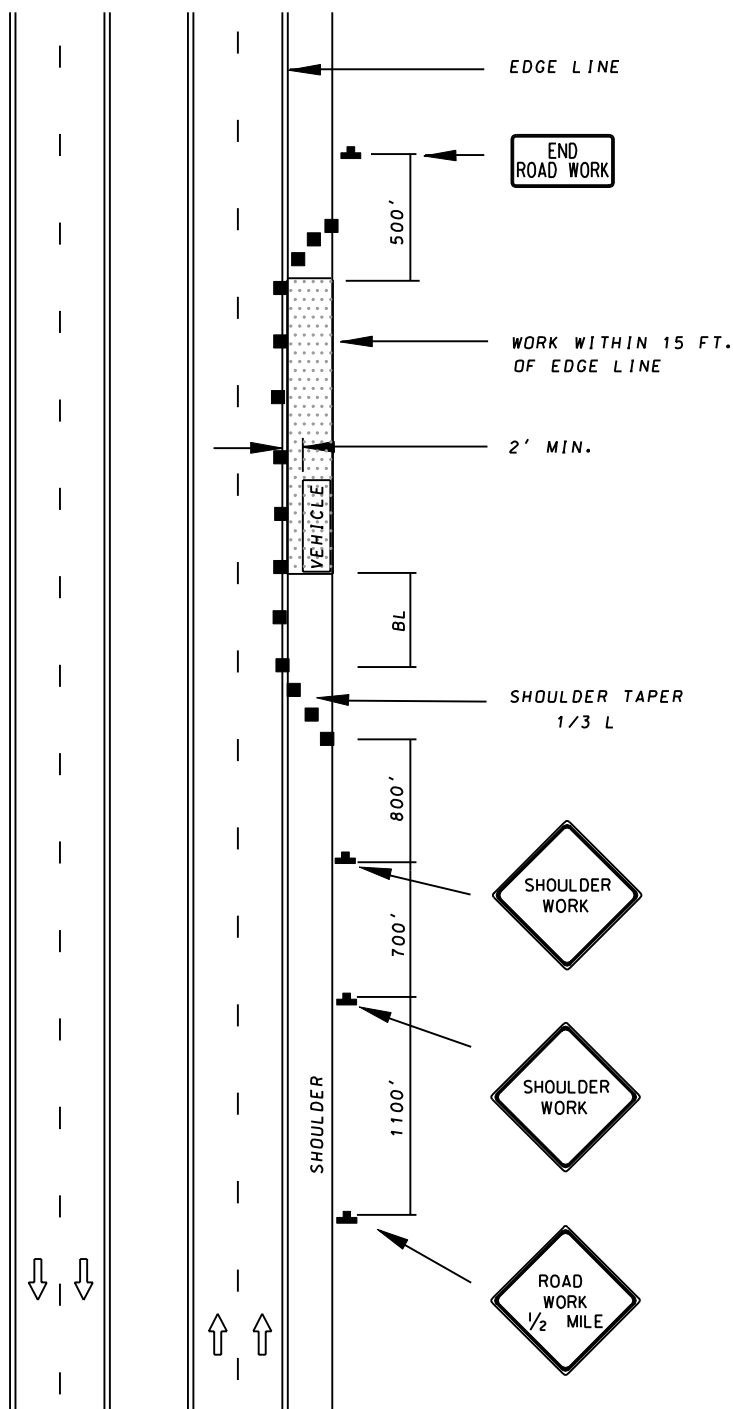

SPECIFICATION  
**104**

CATEGORY CODE ITEMS

APPROVED

DIRECTOR - OFFICE OF TRAFFIC AND SAFETY



APPROVAL • SHA REVISIONS	APPROVAL • FEDERAL HIGHWAY ADMINISTRATION
APPROVAL 9-10-96	APPROVAL 9-27-96
REVISED 10-1-01	REVISED
REVISED	REVISED
REVISED	REVISED

**Maryland Department of Transportation**  
**STATE HIGHWAY ADMINISTRATION**  
STANDARDS FOR HIGHWAYS AND INCIDENTAL STRUCTURES  
**SHOULDER WORK /EXP-FREEWAY**  
**GREATER THAN 40 MPH/OVER 12 HRS.**  
**OR NIGHTTIME USE**

**STANDARD NO.**

**MD 104.27-01**